
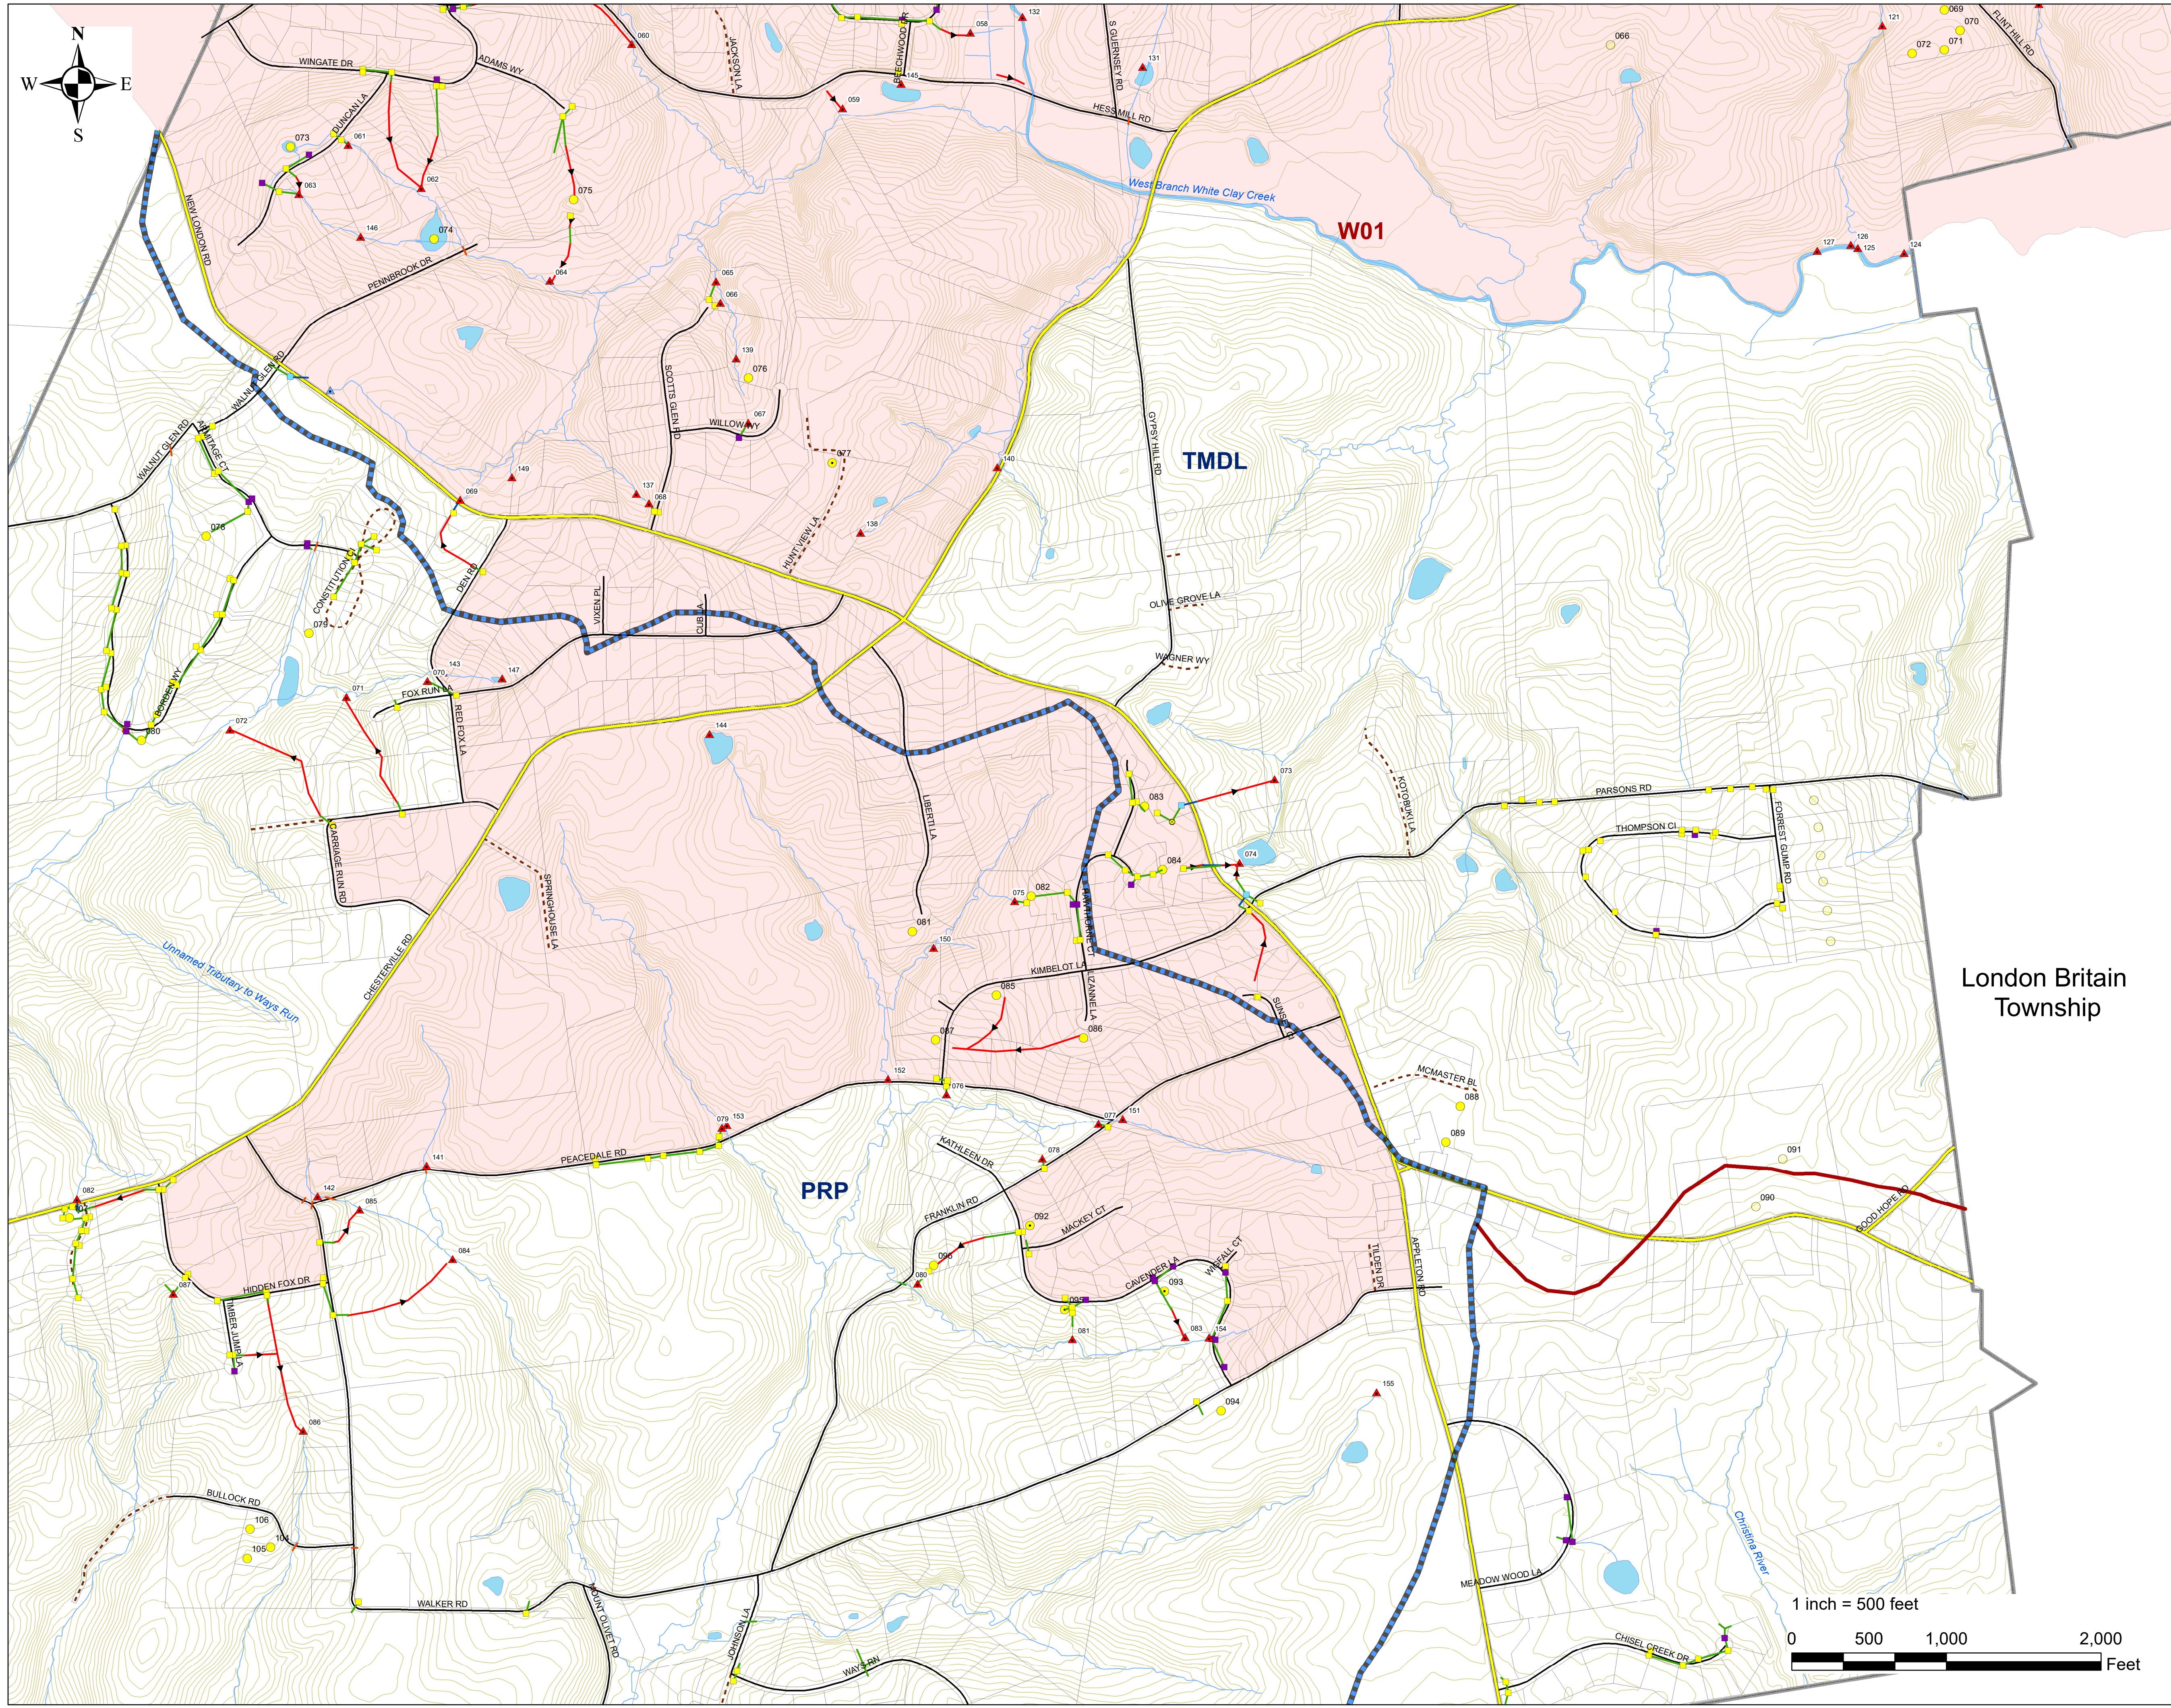


Franklin Township Stormwater Conveyance and Storm Sewersheds Sheet C TMDL

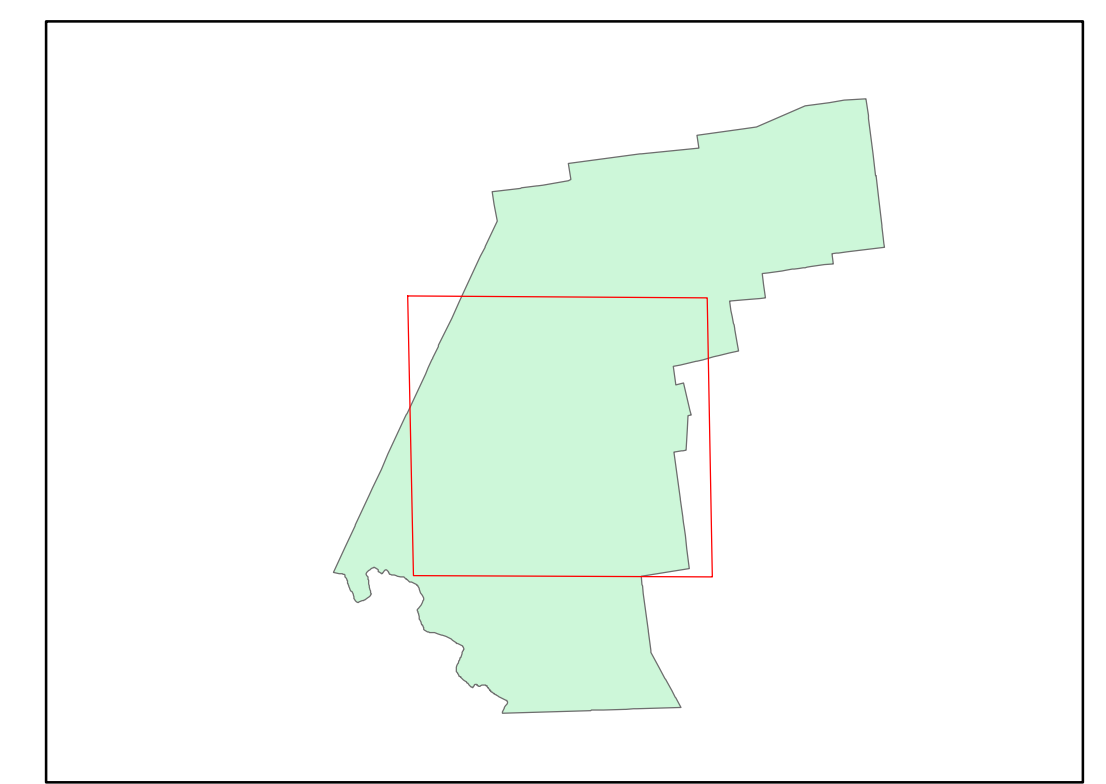

Legend

- MS4 Outfalls
- PennDOT Outfalls
- Private Outfalls
- MS4 Observation Points
- Municipal Inlet
- Double Gate Inlet
- Private Inlets
- PennDOT Inlets
- Junction Box
- Stormwater Pipe
- Crosspipe
- PennDOT Stormwater Pipe
- Private Stormwater Pipe


Existing Stormwater BMPs with ID#

- TOWNSHIP, OPEN
- TOWNSHIP, UNDERGROUND
- Private, Proposed
- PRIVATE, OPEN
- PRIVATE, UNDERGROUND

Swales
PennDOT Swales
Chesapeake Bay Watershed
White Clay Creek Subwatershed Boundary
Streams
State Road
Township Road
Private
Township Owned Parcels
Parcels
Municipal Boundary
Ponds/Lakes
Urban Areas 2010
10' Contours

Notes:
-All pipe lengths are estimated, not to scale
-Parcel boundaries, Municipal Boundaries, and Roads Data provided by Chester County GIS.
-Storm Sewer System data based on approved subdivision plans and field verified provided by the Township, 2016
-Streams data provided by Chester County GIS via Chester County Streams (line Features) - via 1993 photo interpretation
-2010 Urbanized Areas data provided by EMapGIS, 2016.

Outfall_Label
058
059
060
061
062
063
064
065
066
067
068
069
070
071
072
073
074
075
076
077
078
079
080
081
082
083
084
085
086
087
120
121
124
125
126
127
131
132
137
138
139
140
141
142
143
144
145
146
147
148
150
151
152
153
154
155

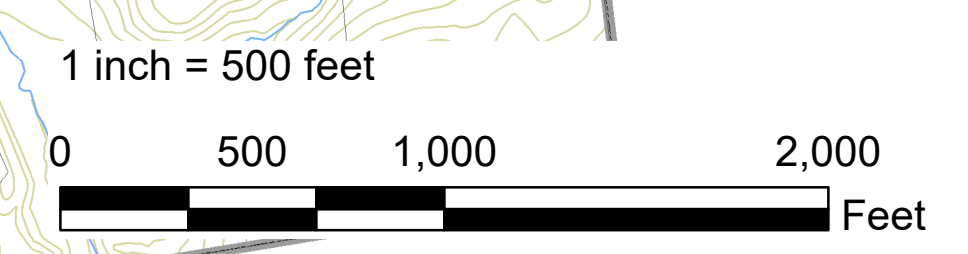

LTL CONSULTANTS, LTD.
ENGINEERS & CODE OFFICIALS

P.O. BOX 241
ONE TOWN CENTRE DR.
OLEY, PA 19547

(610) 987-9290
FAX: (610) 987-9288